
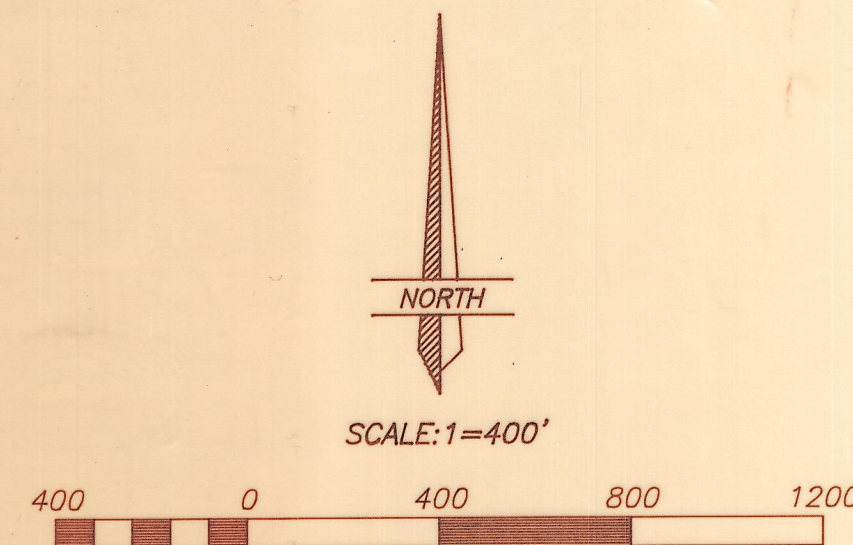


PROPERTY SURVEY FOR  
LARAE WILCKEN

SECTION 23, TOWNSHIP 4 SOUTH, RANGE 2 WEST

UINTAH SPECIAL BASE AND MERIDIAN

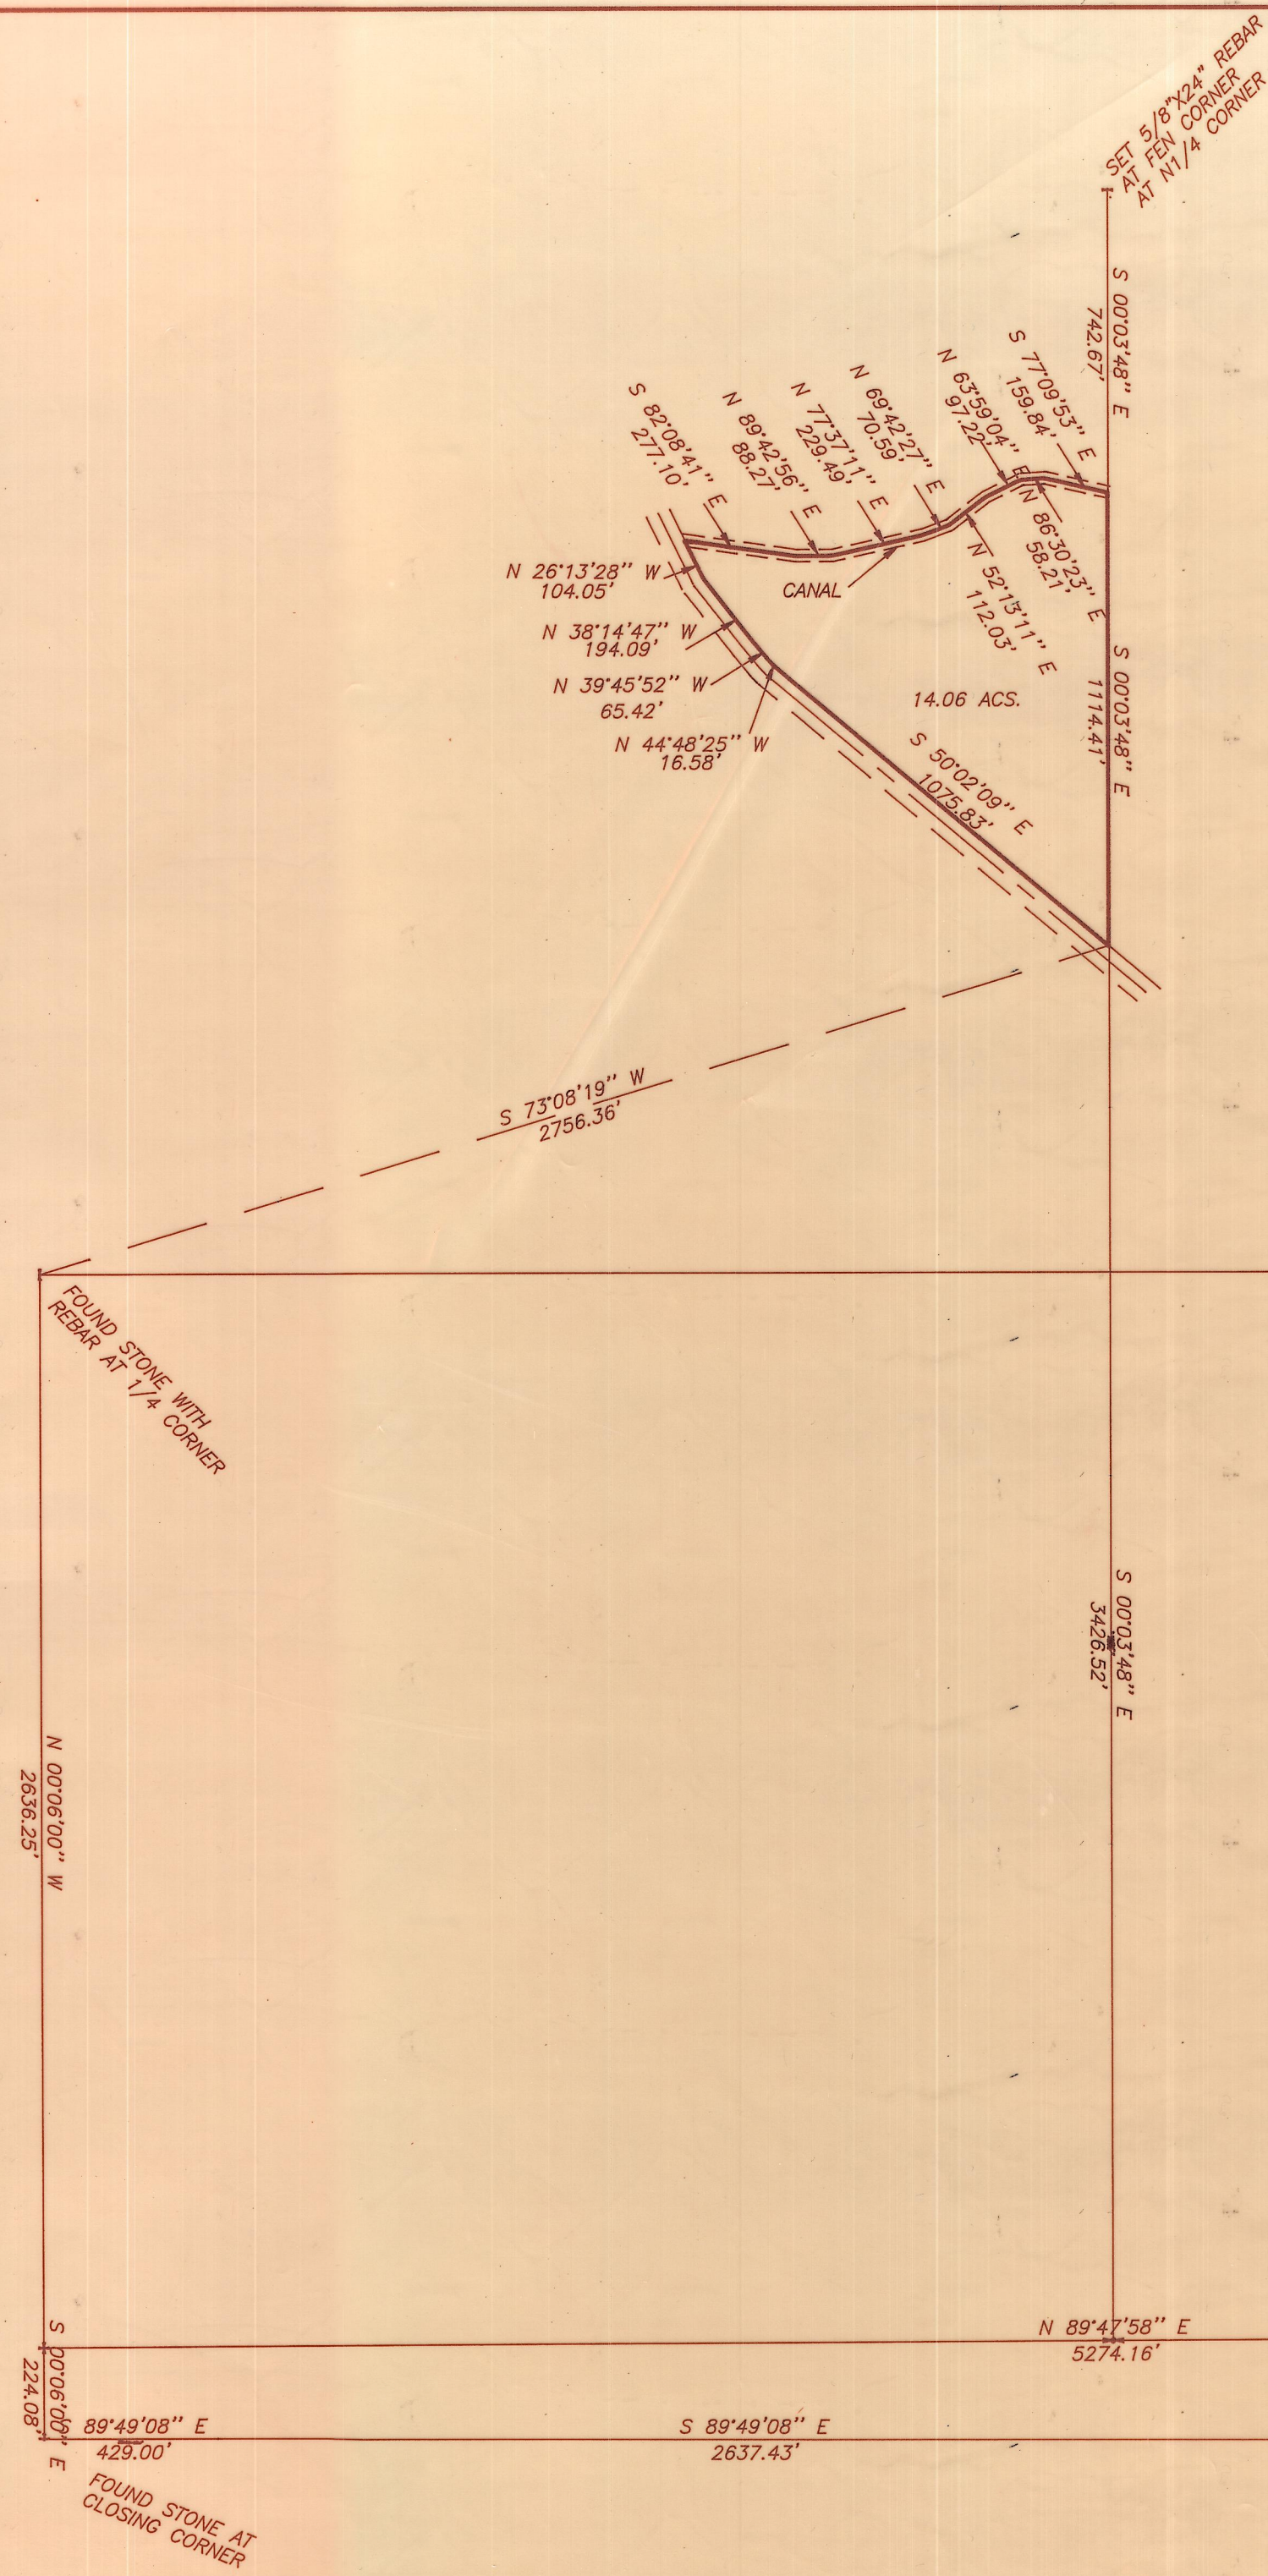


THIS SURVEY WAS PERFORMED USING GLOBAL POSITIONING SYSTEM (GPS) EQUIPMENT AND PROCEDURES WITH THE BASIS OF BEARINGS BEING BASED ON WGS84 DATUM.

DESCRIPTION OF PARCEL

Beginning at a point on the East Line of the NW1/4 of Section 23, Township 4 South, Range 2 West of the Uintah Special Base and Meridian, said point being North 73°08'19" East 2756.36 feet from the W1/4 Corner of said Section;  
Thence North 50°02'09" West 1075.83 feet along an existing fence and extension thereof, said fence being on the East right-of-way line of County Road No. 33;  
Thence North 44°48'25" West 16.58 feet along said fence;  
Thence North 39°45'52" West 65.42 feet along said fence;  
Thence North 38°14'47" West 194.09 feet along said fence;  
Thence North 26°13'28" West 104.05 feet along said fence and extension thereof to the centerline of the Upper Pleasant Valley Canal;  
Thence the following eight courses along said canal centerline:  
South 82°08'41" East 277.10 feet,  
North 89°42'56" East 88.27 feet,  
North 77°37'11" East 229.49 feet,  
North 69°42'27" East 70.59 feet,  
North 52°13'11" East 112.03 feet,  
North 63°59'04" East 97.22 feet,  
North 86°30'23" East 58.21 feet,  
South 77°09'53" East 159.84 feet to said East line of said NW1/4;  
Thence South 0°03'48" East 1114.41 feet to the Point of Beginning, containing 14.06 acres.

SURVEYOR'S CERTIFICATE

This is to certify that I have surveyed the parcels of land shown on this plat, and that the monuments indicated were found or set during said survey, and that this plat accurately represents said survey to the best of my knowledge.

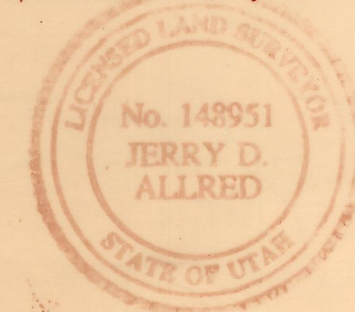

*Jerry D. Allred*  
Jerry D. Allred, Licensed Land Surveyor,  
Certificate 148951 (Utah)

County Surveyor File No 722  
JERRY D. ALLRED AND ASSOCIATES  
SURVEYING CONSULTANTS  
121 NORTH CENTER ST.--P.O. BOX 975  
DUCHESNE, UTAH 84021  
(435) 738-5352